


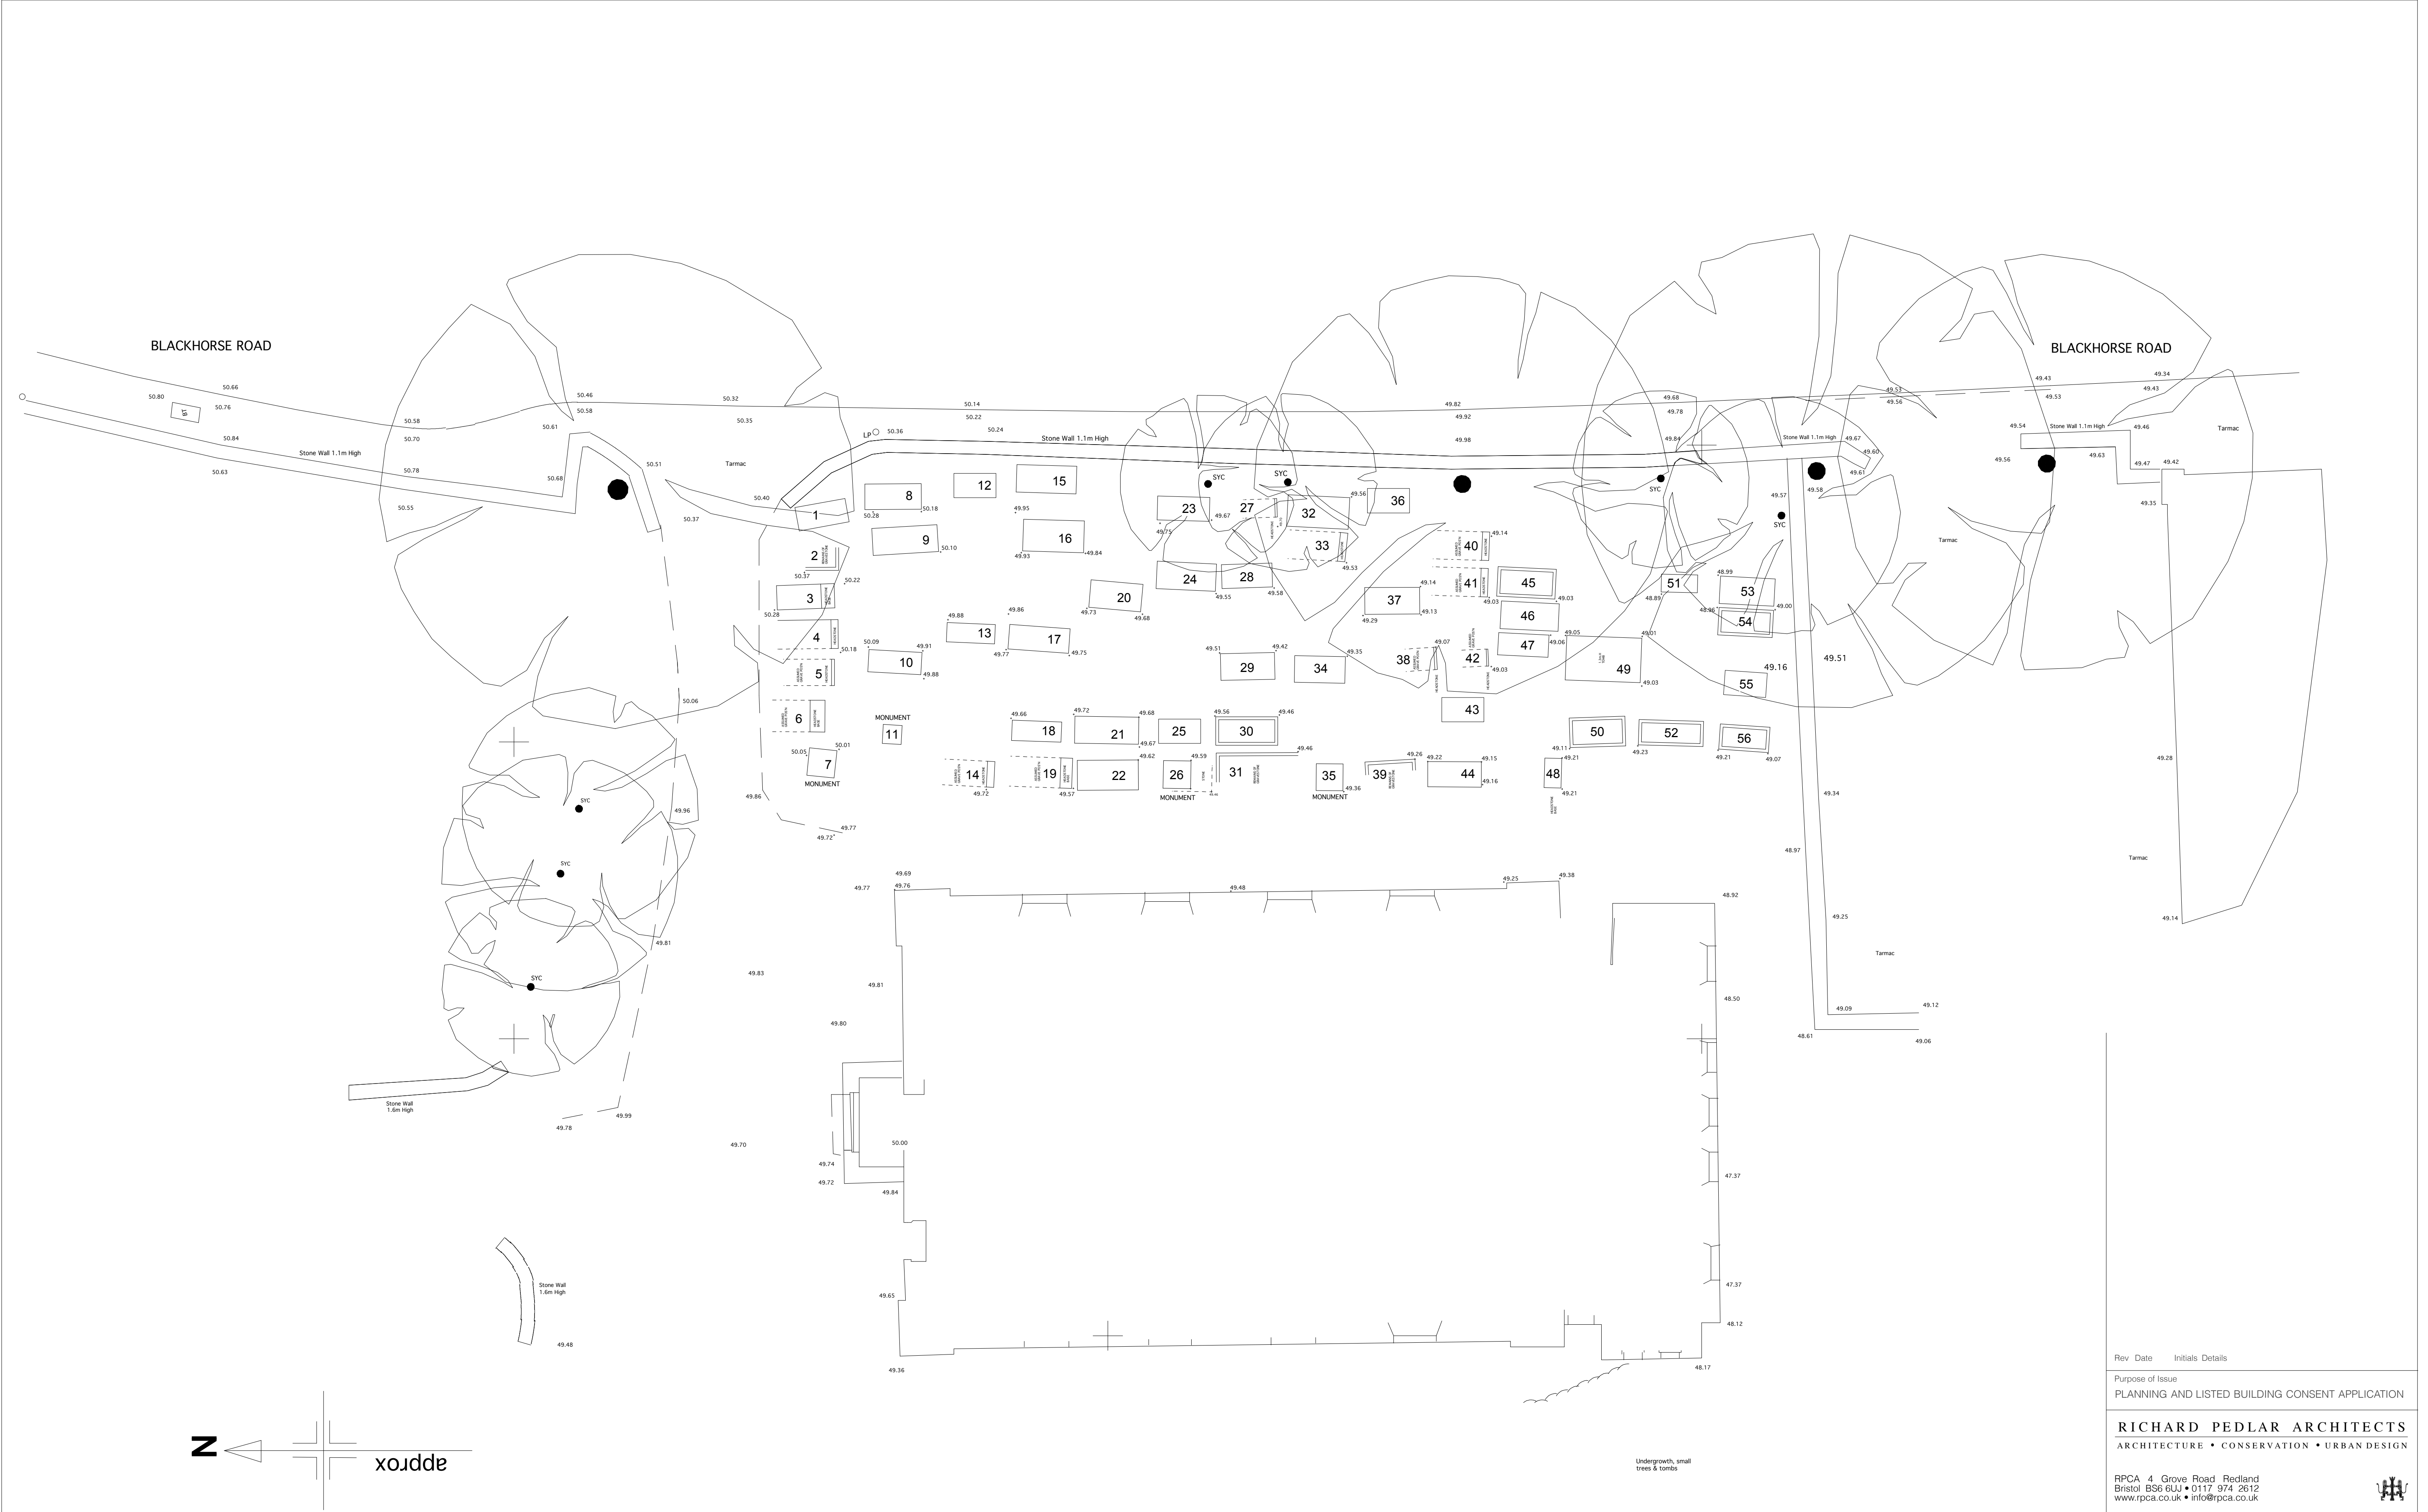

Rev Date Initials Details

Purpose of Issue
PLANNING AND LISTED BUILDING CONSENT APPLICATION

RICHARD PEDLAR ARCHITECTS
ARCHITECTURE • CONSERVATION • URBAN DESIGN

RPCA 4 Grove Road Redland
Bristol BS6 6UJ • 0117 974 2612
www.rpca.co.uk • info@rpca.co.uk



Project Conversion of Former Wesleyan Chapel
Blackhorse Road, Kingswood, Bristol
Title Grave Survey

Drawing No. CMR3339.EX05

Scale 1:100 @ A1 Date OCTOBER 2015

Responsibility is not accepted for errors made by others in scaling from this drawing. All construction information to be taken from figured dimensions only.